


TOWNSHIP PAVEMENT SECTION


NO SCALE

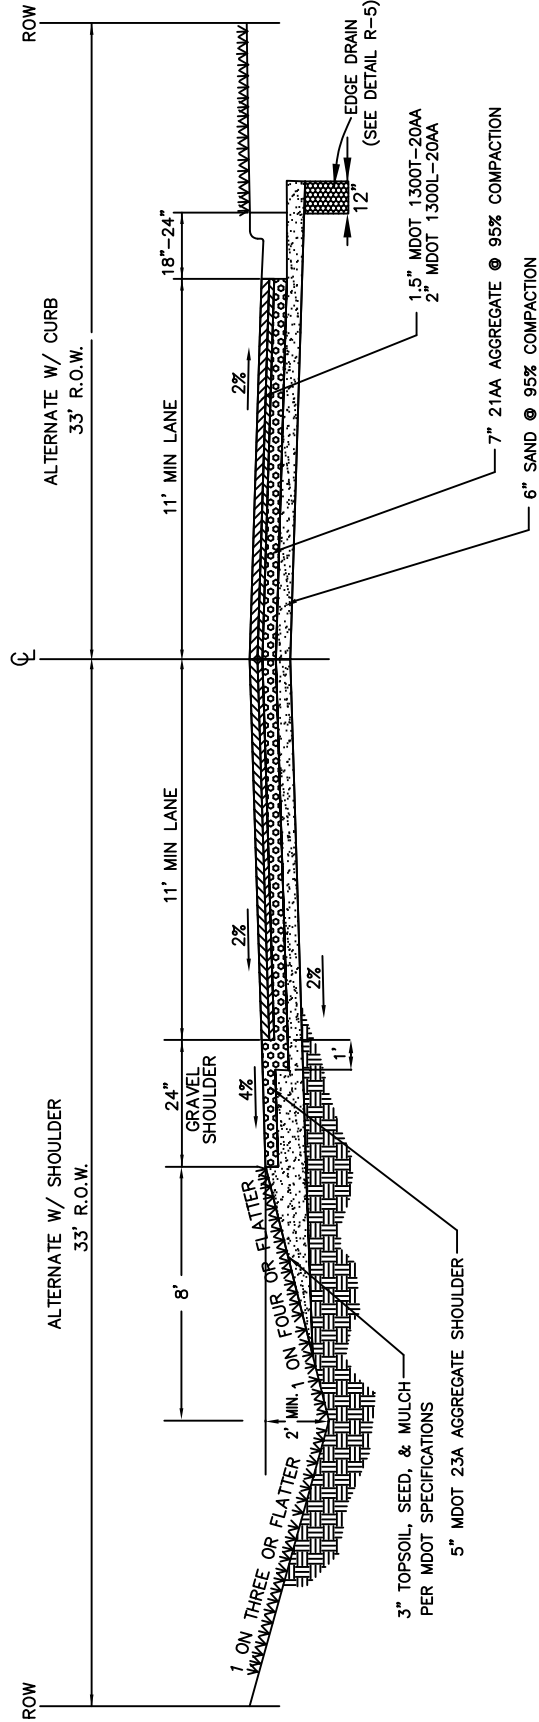

TYPICAL HANDY TWP ROAD CROSS SECTION

NO SCALE

NOTE: ALL COMPACTION BY MODIFIED PROCTOR

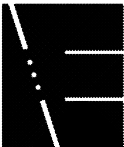

ENGINEERING TECHNOLOGIES CORPORATION
 207 EAST MICHIGAN AVENUE
 SALINE, MI 48176
 Tel: 734.944.2020, Fax: 734.944.2424
 etc@etcinc.com, www.etcinc.com

TOWNSHIP PAVEMENT SECTION
 NOT TO SCALE

HANDY TOWNSHIP STANDARD DETAILS
 DECEMBER 2005

DRAWING NO.

P-3
 3 OF 6